




	<b>NOTES :</b> <ul style="list-style-type: none"><li>All dimensions must be checked on site before any works commencement.</li><li>All discrepancies must be reported to the Main Architect before works proceed.</li><li>Only figured dimensions are to be used.</li></ul>	<b>STRUCTURAL NOTES:</b> <p>All Structural Elements Spans must be measured on site before ordering. This drawing must be read in conjunction with the Structural Engineer's Drawings, Calculations and other details.</p> <div><p>All drawings to be read in conjunction with structural engineer's drawings and specifications.</p><p><u>Note: Accurate site dimensions are to be taken by the contractor on site prior to any construction commencing.</u></p></div>	Unit 12, Berghem Mews Blythe Road London W14 0HN  TEL: 02036426800 info@residentialdesigns.co.uk	CLIENT  264 Regents Park Rd, London N3 3HN	PROJECT  <b>Erection of a single storey dwelling.</b>	Drawing Title: GROUND FLOOR PLAN AND ROOF PLAN		Revision:	Num.  <b>FP.01</b>
						Drawn: SK			
						Checked by: LP		Scale: 1:100 @ A3	

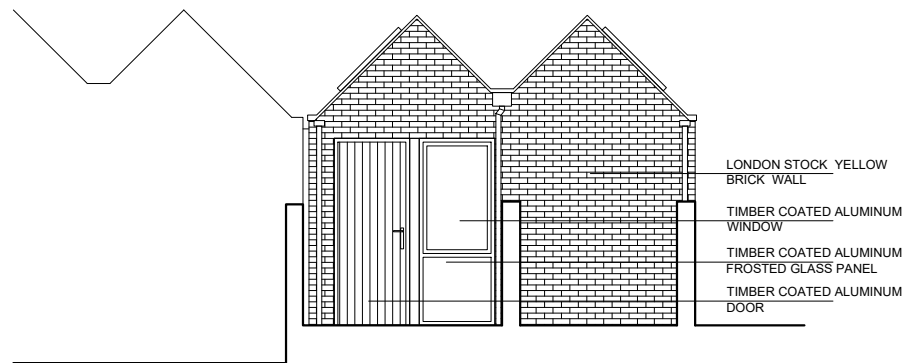


FRONT ELEVATION AS PROPOSED

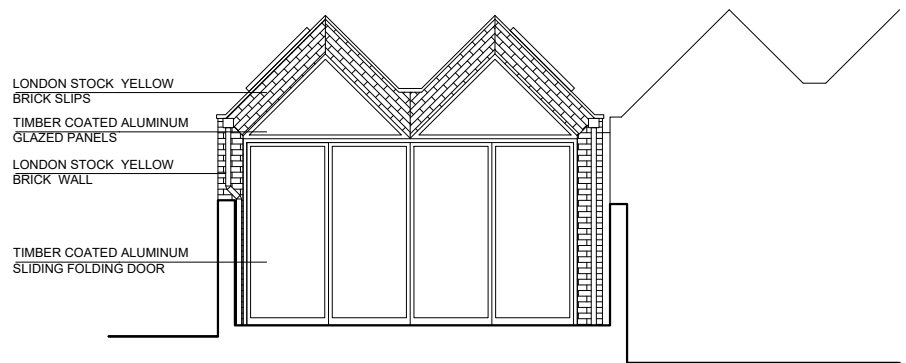


REAR ELEVATION AS PROPOSED

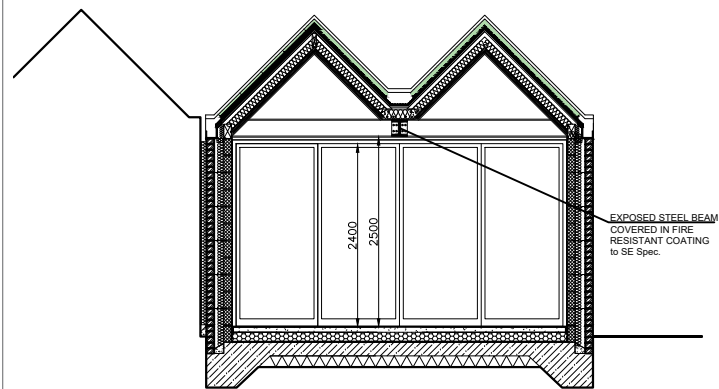


SECTION B-B AS PROPOSED

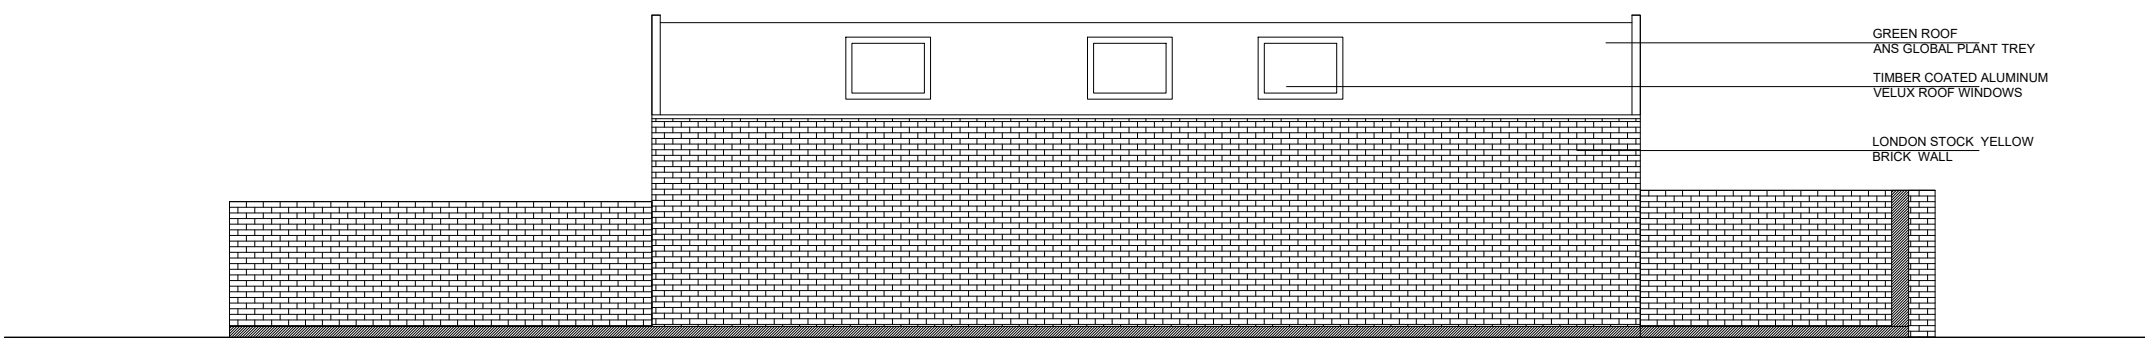

SOUTH ELEVATION AS PROPOSED

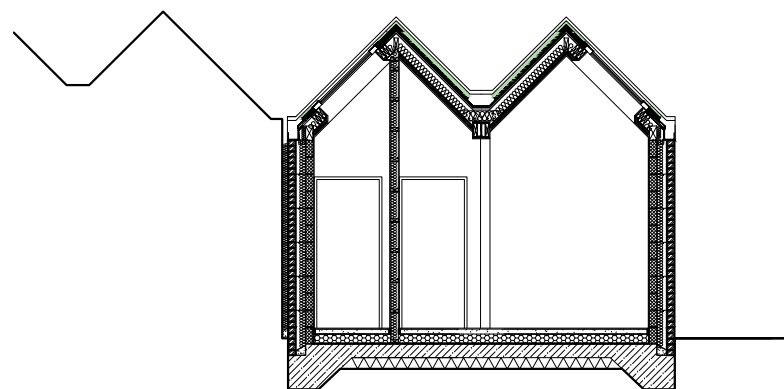

SECTION A-A AS PROPOSED

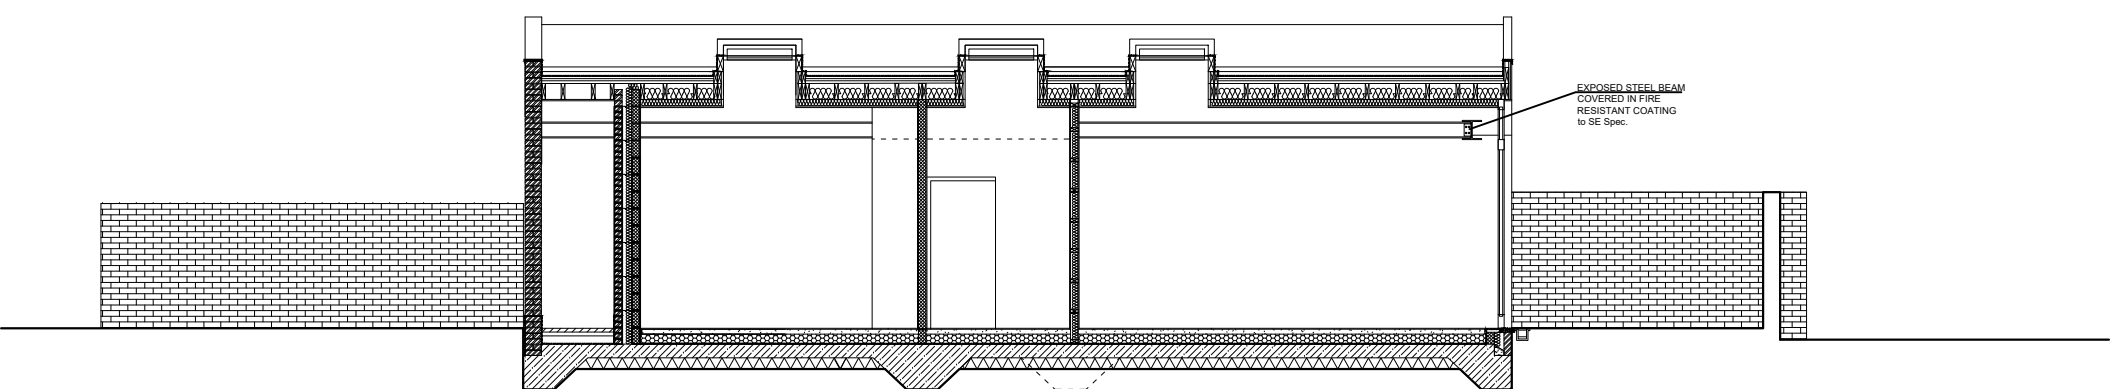

SECTION C-C AS PROPOSED



	<b>NOTES :</b> <ul style="list-style-type: none"><li>All dimensions must be checked on site before any works commencement.</li><li>All discrepancies must be reported to the Main Architect before works proceed.</li><li>Only figured dimensions are to be used.</li></ul>	<b>STRUCTURAL NOTES:</b> <p>All Structural Elements Spans must be measured on site before ordering. This drawing must be read in conjunction with the Structural Engineer's Drawings, Calculations and other details.</p> <div><p>All drawings to be read in conjunction with structural engineer's drawings and specifications.</p><p><u>Note: Accurate site dimensions are to be taken by the contractor on site prior to any construction commencing.</u></p></div>	Unit 12, Berghem Mews Blythe Road London W14 0HN  TEL: 02036426800 info@residentialdesigns.co.uk	CLIENT  264 Regents Park Rd, London N3 3HN	PROJECT  <b>Erection of a single storey dwelling.</b>	Drawing Title: ELEVATIONS AND SECTIONS		Revision:	Num.  <b>FP.02</b>
						Drawn: SK			
						Checked by: LP		Scale: 1:100 @ A3	