
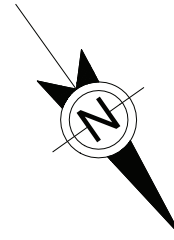


# 7 West Road, SW4 7DL

Key:

- (M) MOVEMENT SENSOR
- (SA) SMOKE ALARM
- (FA) FIRE ALARM

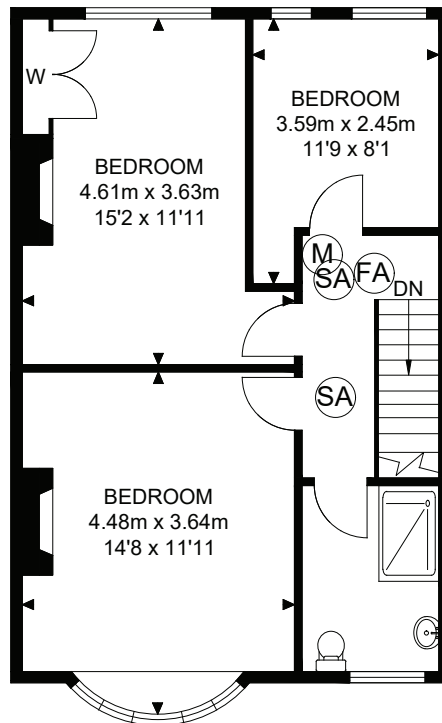

## 1st Floor

APPROX. GROSS INTERNAL FLOOR AREA 520.97 SQ FT / 48.40 SQM

Whilst every attempt has been made to ensure the accuracy of the floor plan contained here, measurements of doors, windows, rooms and any other items are approximated and no responsibility is taken for any error, omission or mis-statement. This plan is for illustrative purposes only and should be used as such by any prospective purchaser. The service, system and appliances shown have not been tested and no guarantee as to their operability or efficiency can be given.

1:100 CM @ A4



SCALE: From the plan to be scaled, the above scale bar must measure correct, e.g. 5 Centimeters when printed



SpacePhoto.LTD  
37 Stradella Road, London, SE24 9HN

FLOOR PLANS, LEASE PLANS, ALCOHOL LICENSE PLANS  
EPC - ENERGY PERFORMANCE CERTIFICATES,  
PROPERTY PHOTOGRAPHY, BROCHURES

drawing title

scale 1:100 CM @ A4

copyright WWW.SPACEPHOTO.CO>UK

date