


Key

Existing walls

Proposed walls

Demolition

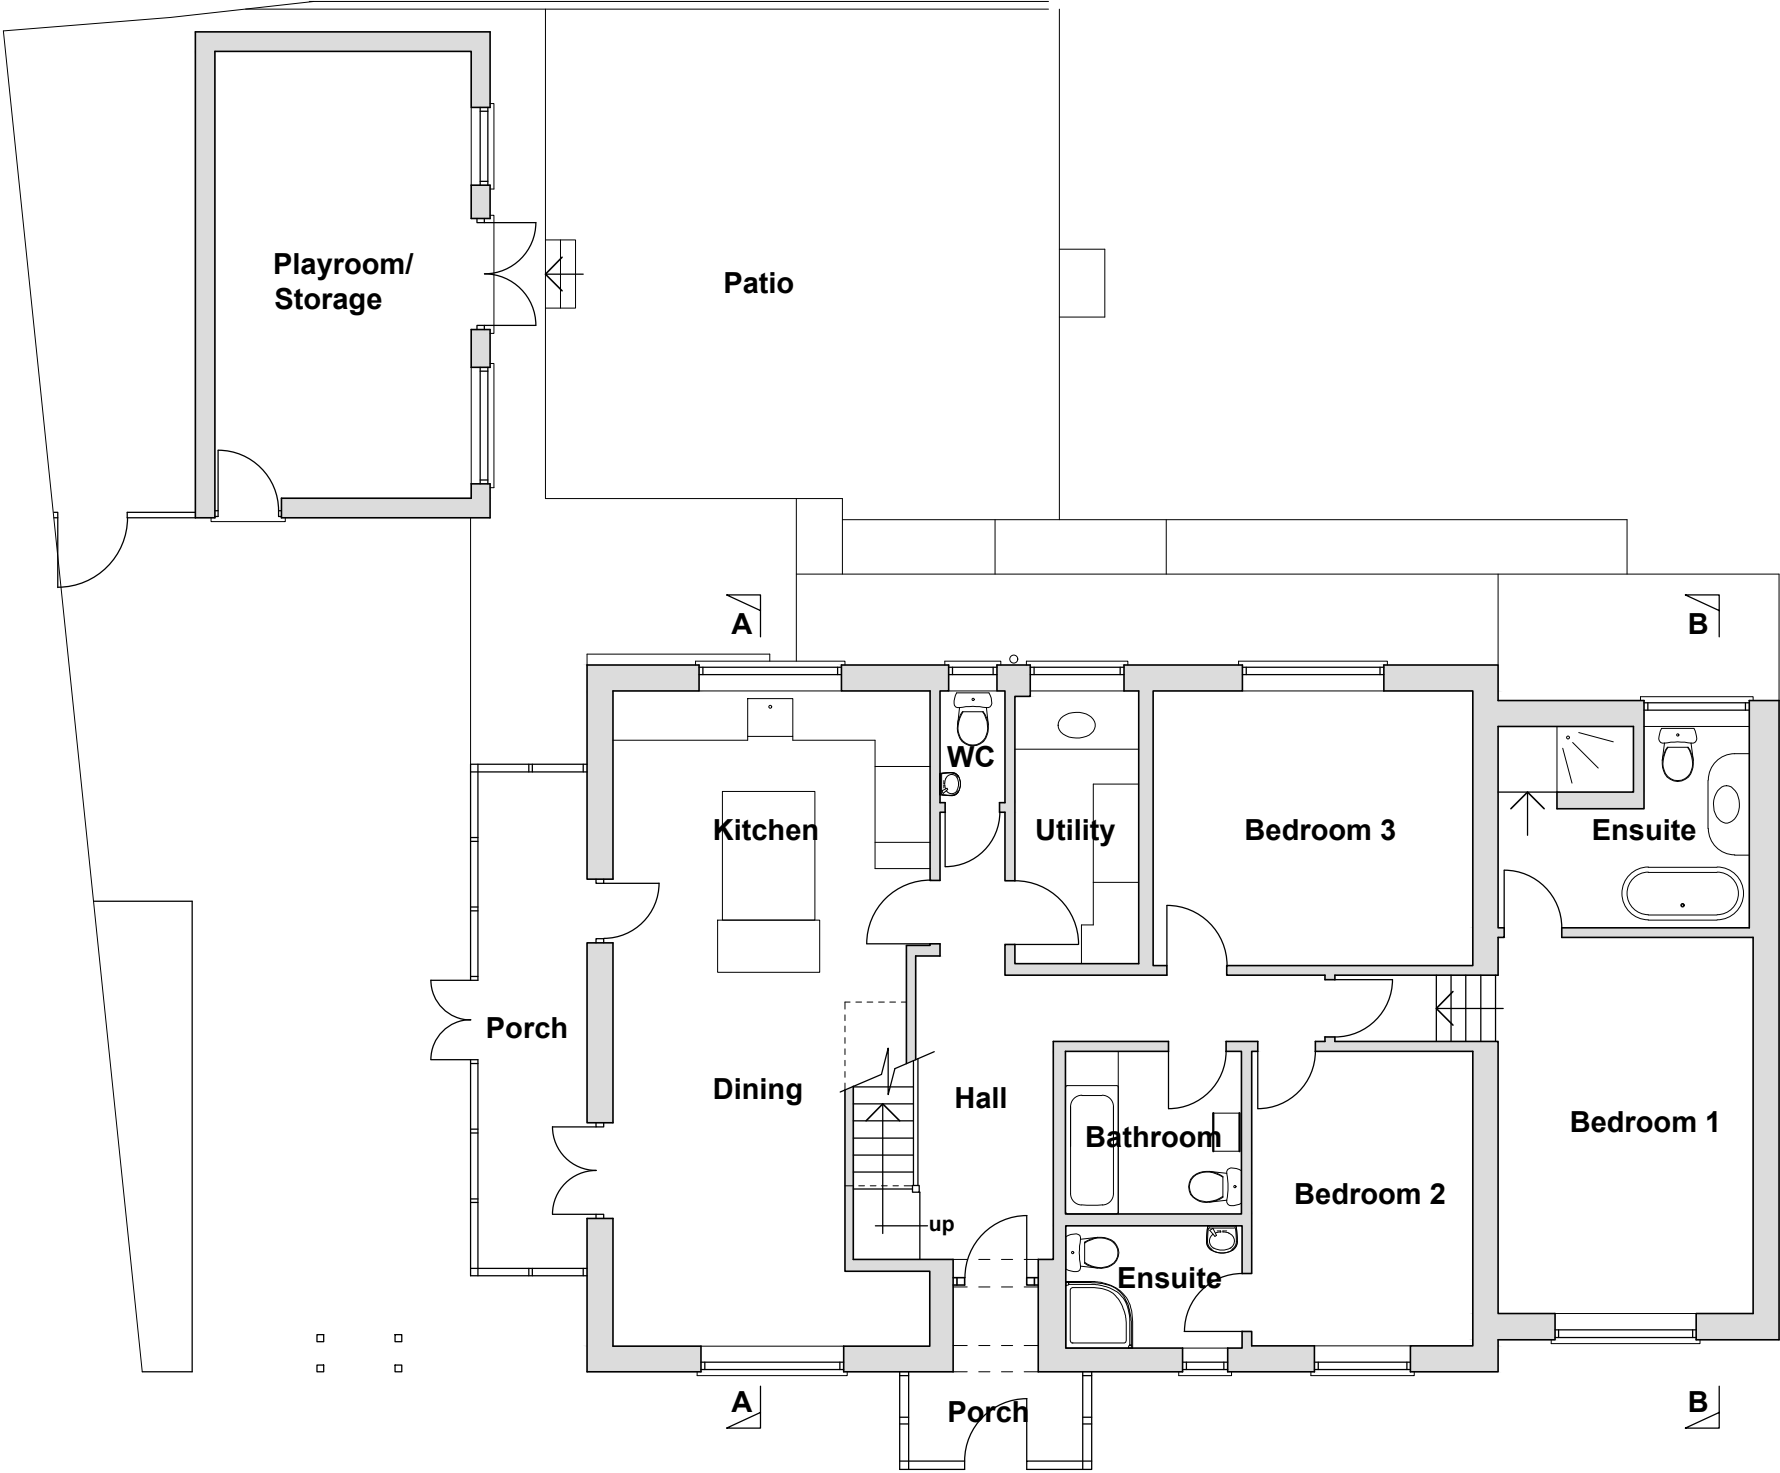

EXISTING GROUND FLOOR PLAN @ 1:100